

PROJEKTANT:  
KALOS d.o.o. Budva  
Topliški put bb, Budva




LOKACIJA:  
Blok br. 21, UP 21.11 i 21.12,  
k.p. 2124/3,2124/4,dio 2125,  
k.p. 2124/1 i djelovi 2125 i 1446/6 KO Budva



IDEJNO REŠENJE


PROJEKTANT:  
KALOS d.o.o. Budva  
Topliški put bb, Budva

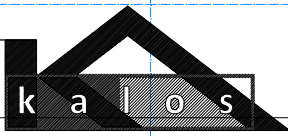

LOKACIJA:  
Blok br. 21, -UP 21.11 i 21.12,  
k.p. 2124/3, 2124/4, dio 2125,  
k.p. 2124/1 i dijelovi 2125 i 1446/6 KO Budva

# OSNOVA GARAŽE G2


R=1:100

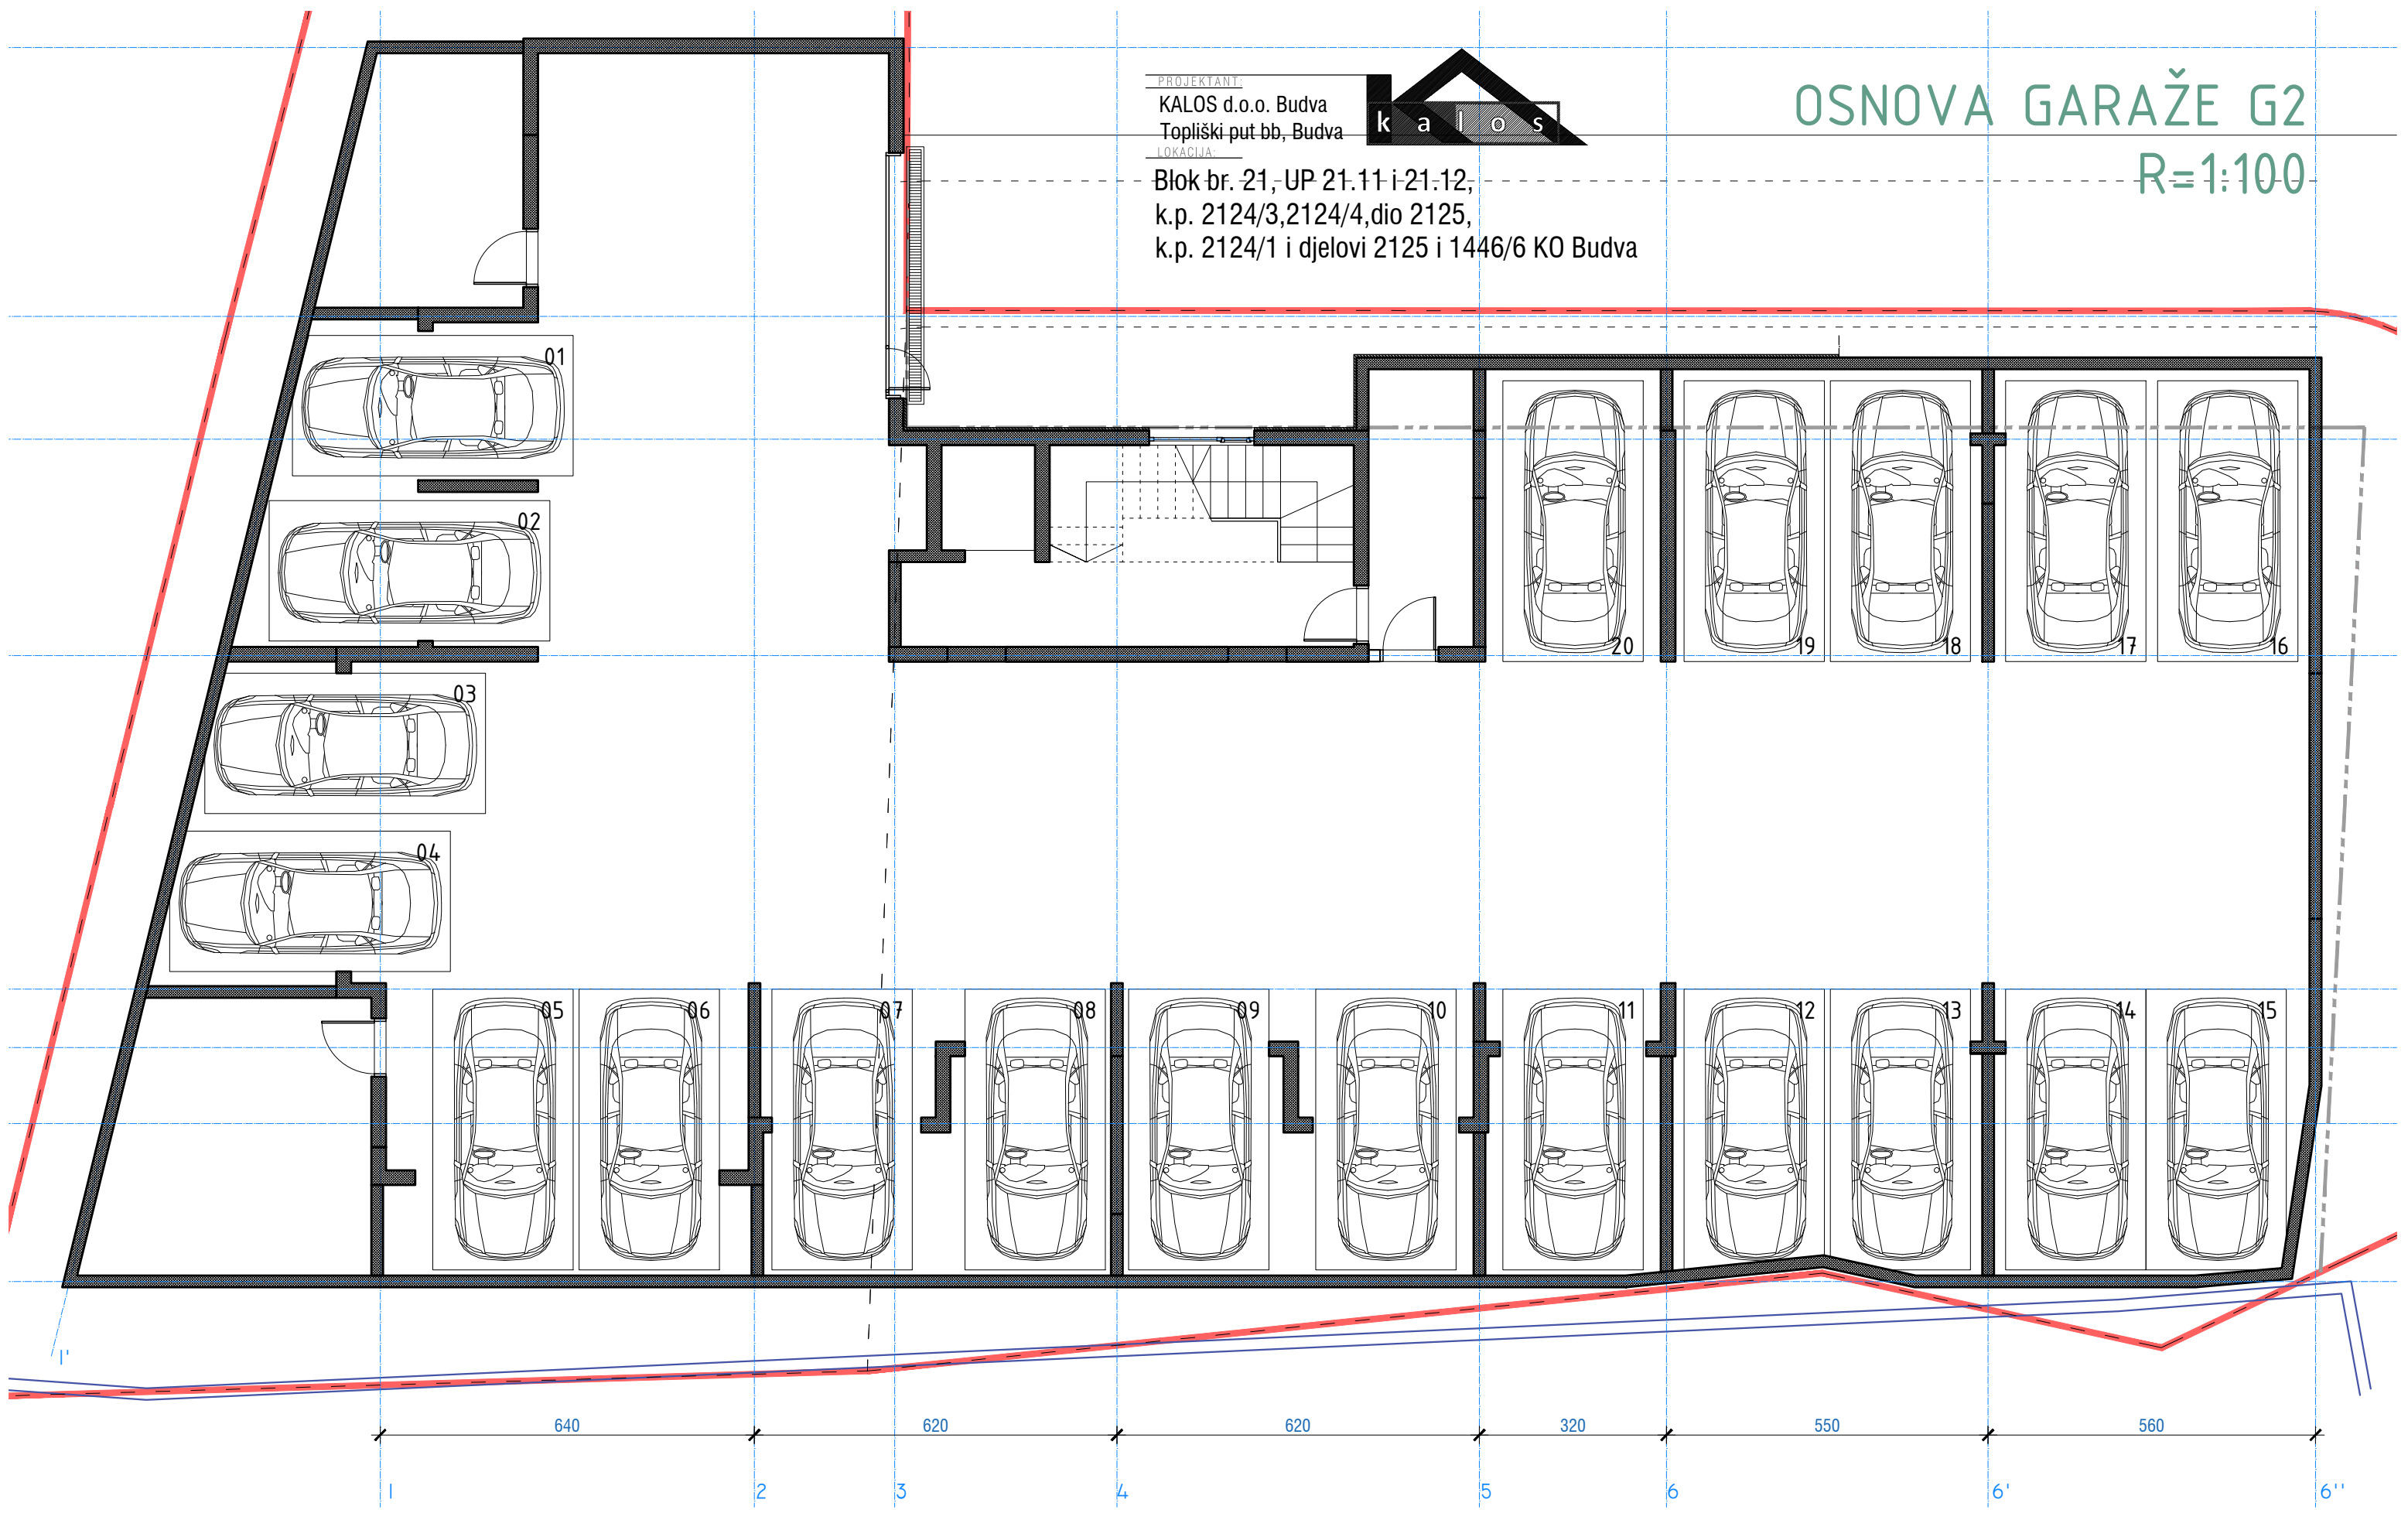


# OSNOVA GARAŽE G1

R=1:100

PROJEKTANT:  
KALOS d.o.o. Budva  
Topliški put bb, Budva

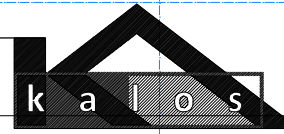


LOKACIJA:  
Blok br. 21, UP 21.11 i 21.12,  
k.p. 2124/3,2124/4,dio 2125,  
k.p. 2124/1 i djelovi 2125 i 1446/6 KO Budva

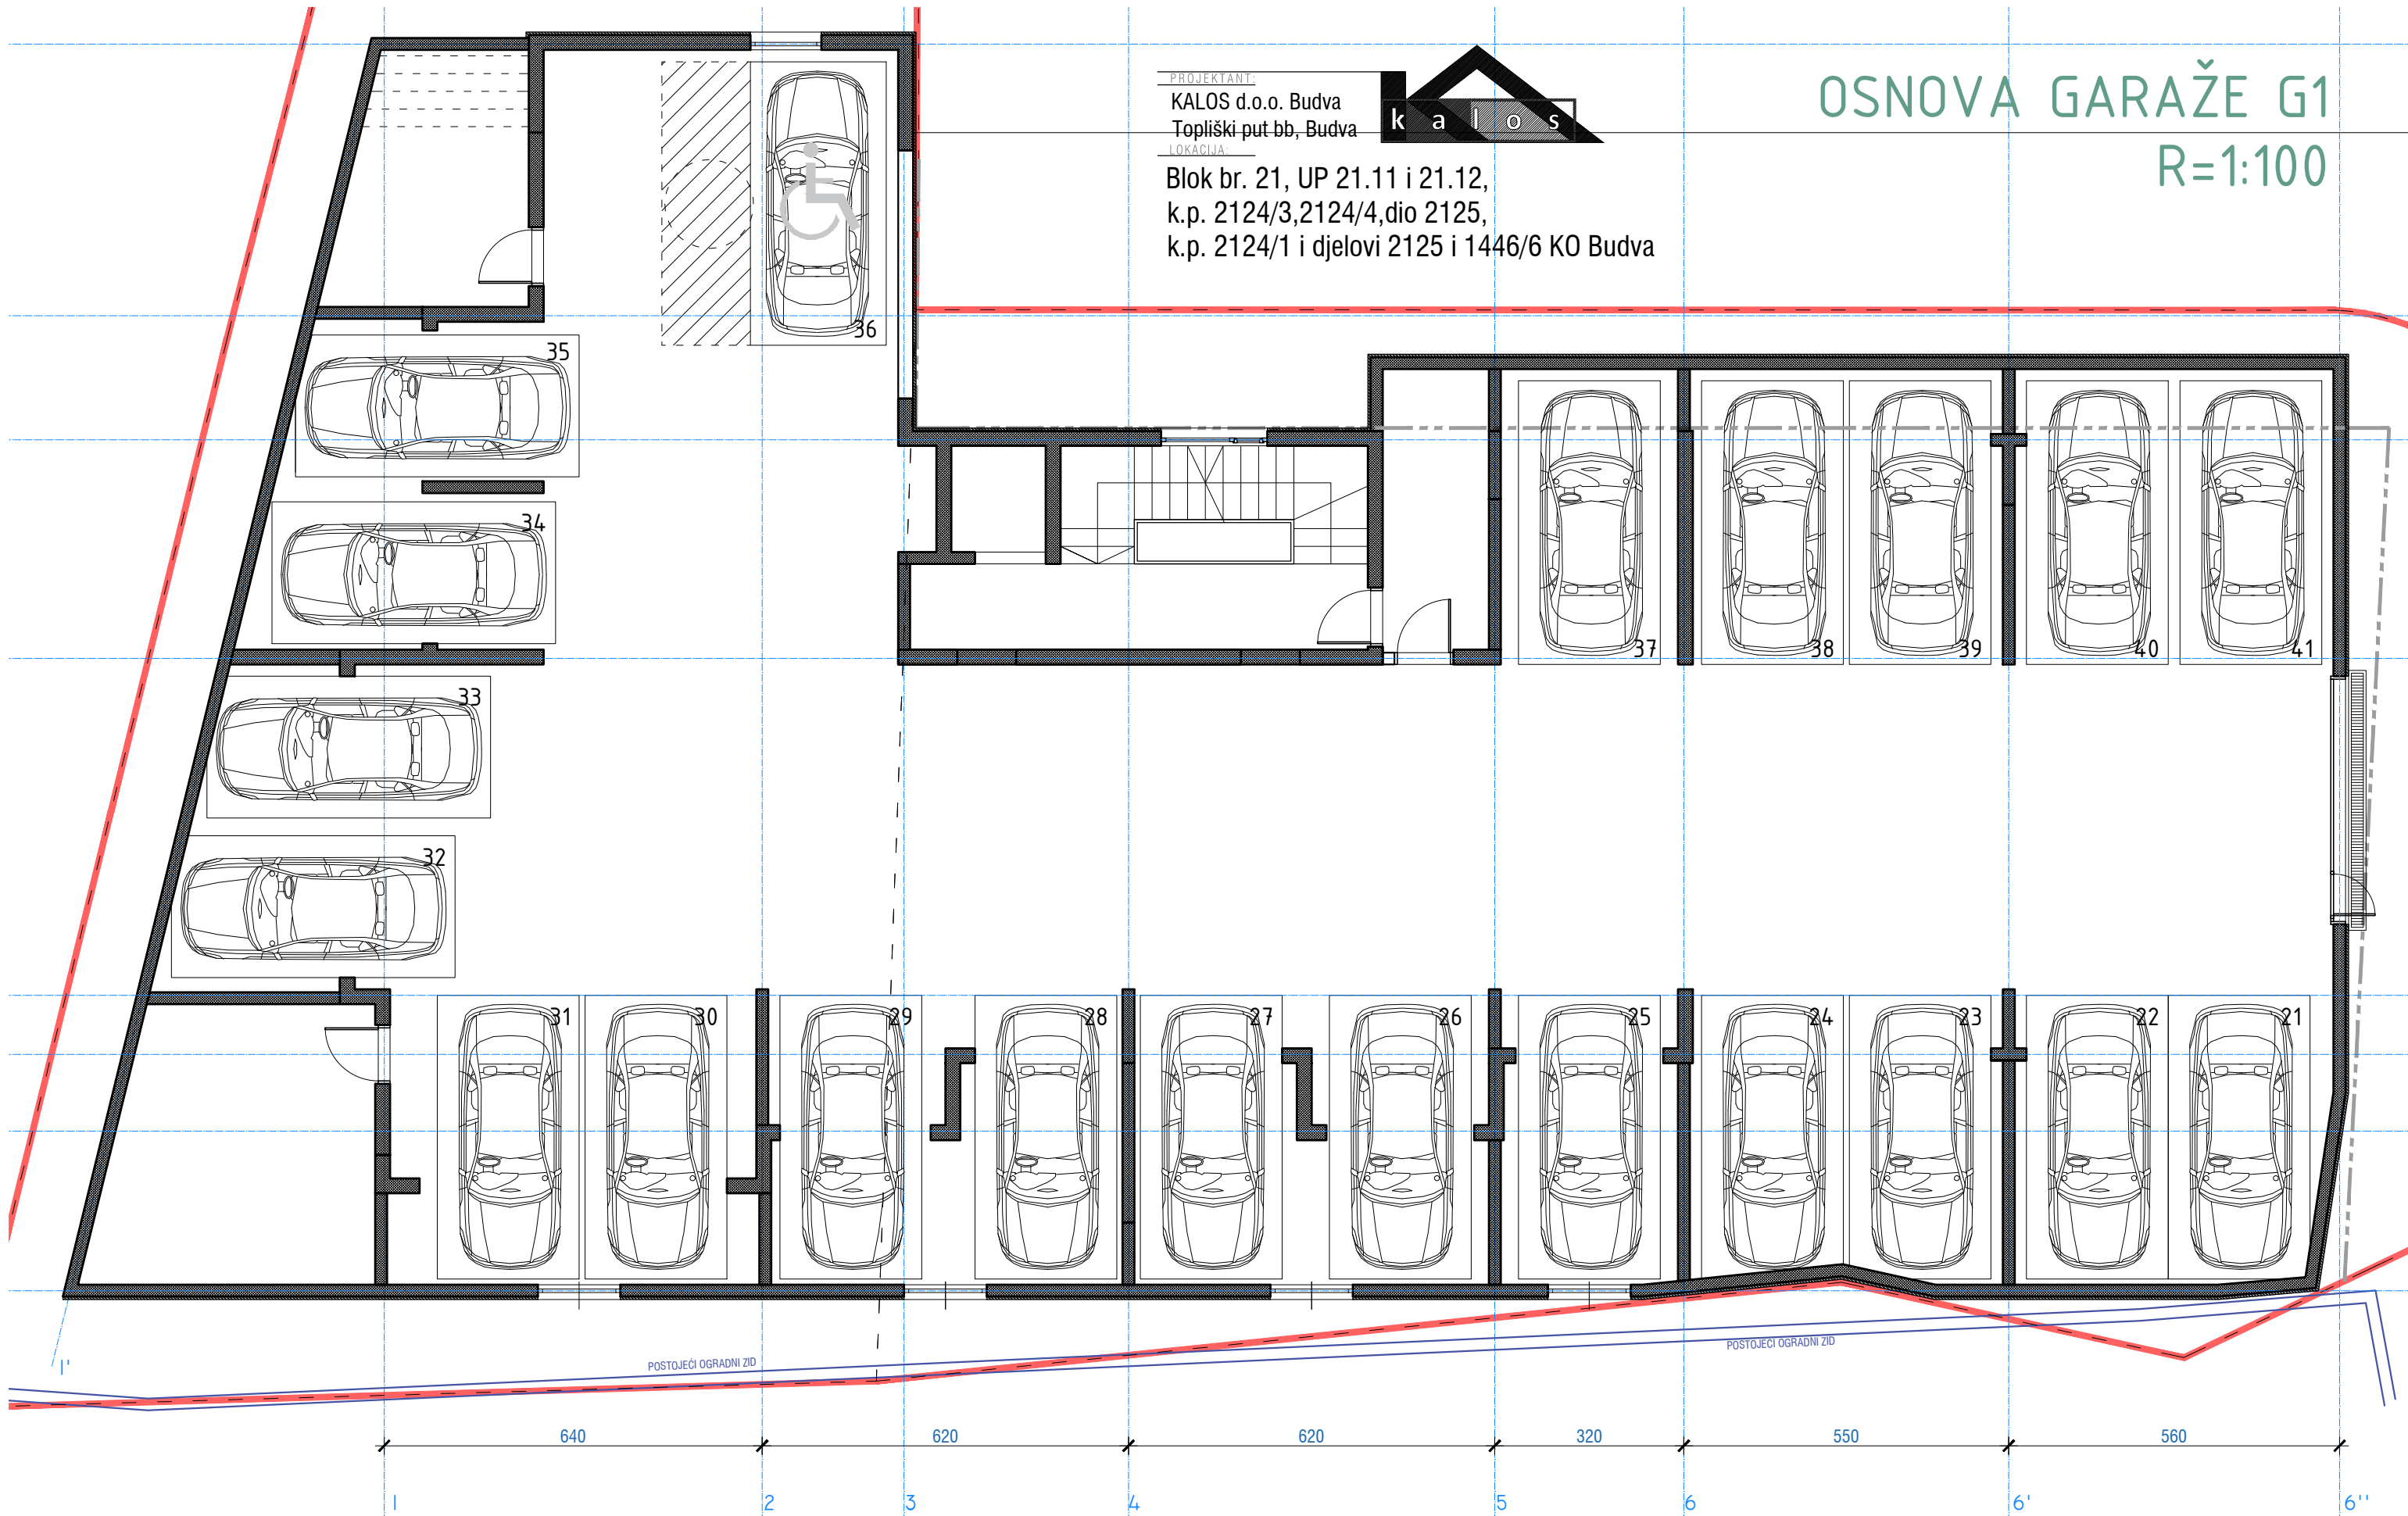



PROJEKTANT:

KALOS d.o.o. Budva  
Topliški put bb, Budva

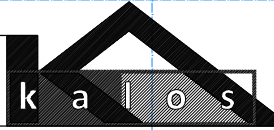


LOKACIJA:

Blok br. 21, UP 21.11 i 21.12,  
k.p. 2124/3,2124/4,dio 2125,  
k.p. 2124/1 i djelovi 2125 i 1446/6 KO Budva

# OSNOVA PRIZEMLJA

R=1:100

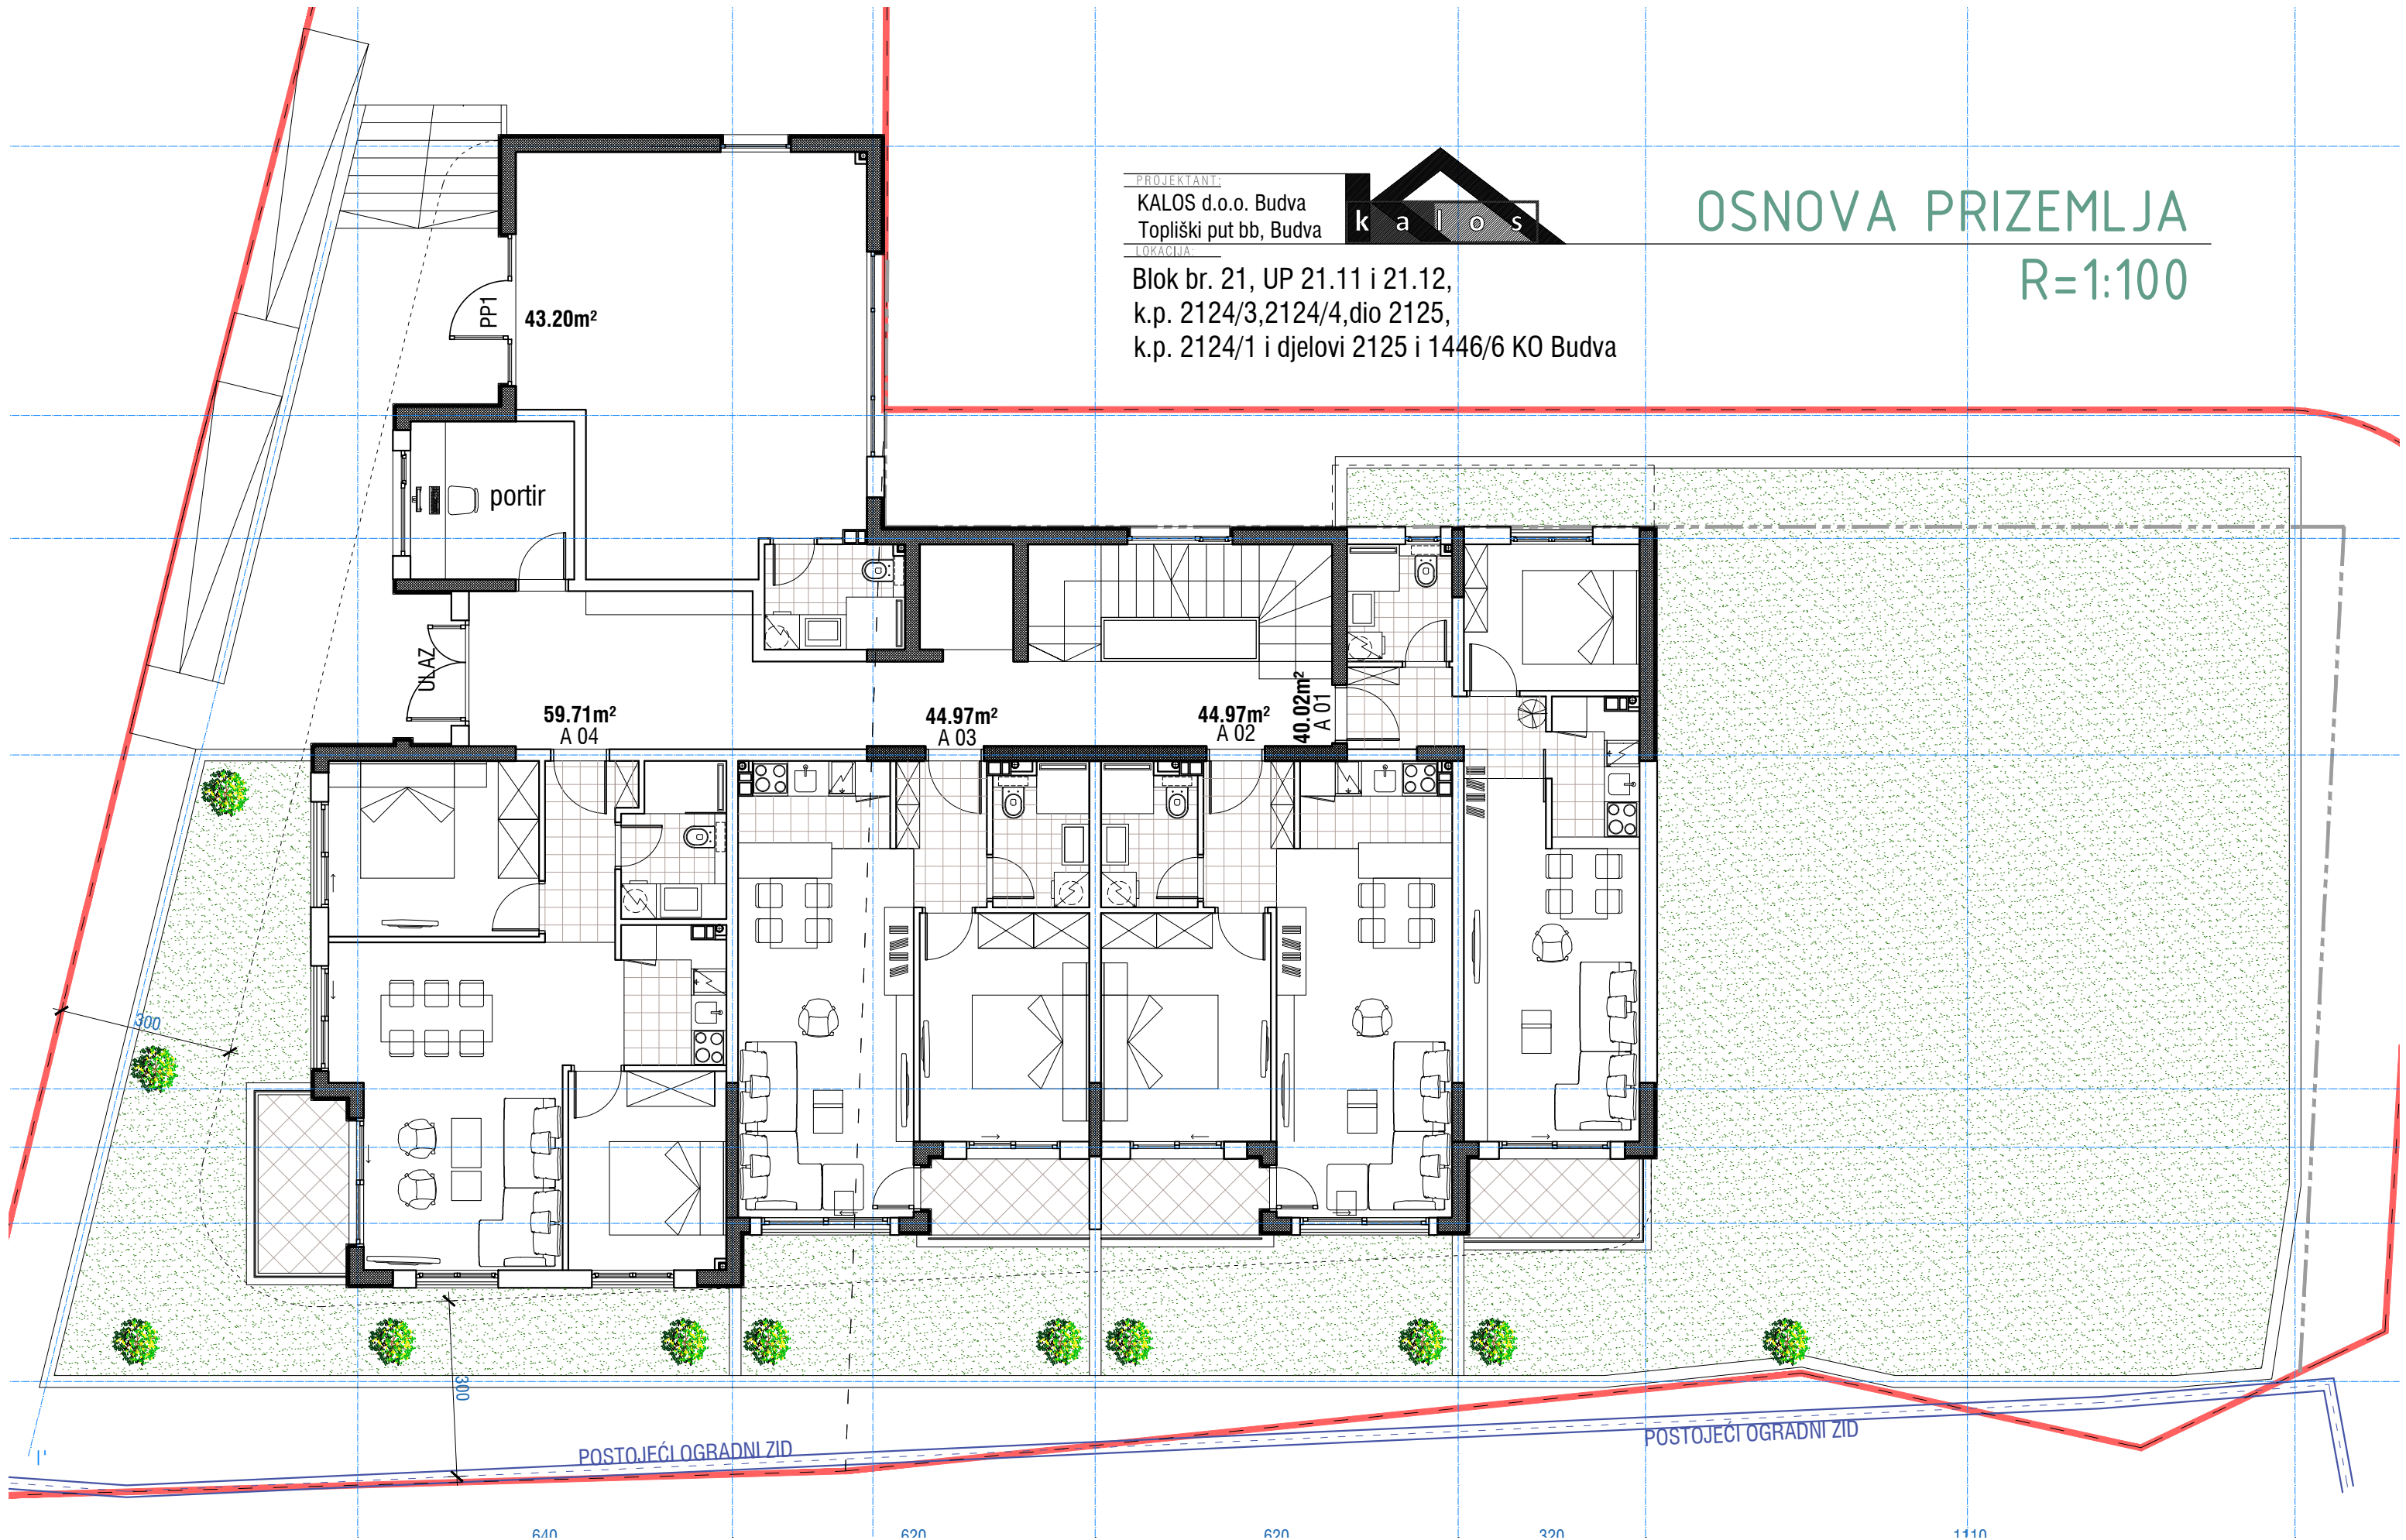


640

620


620

620

1110

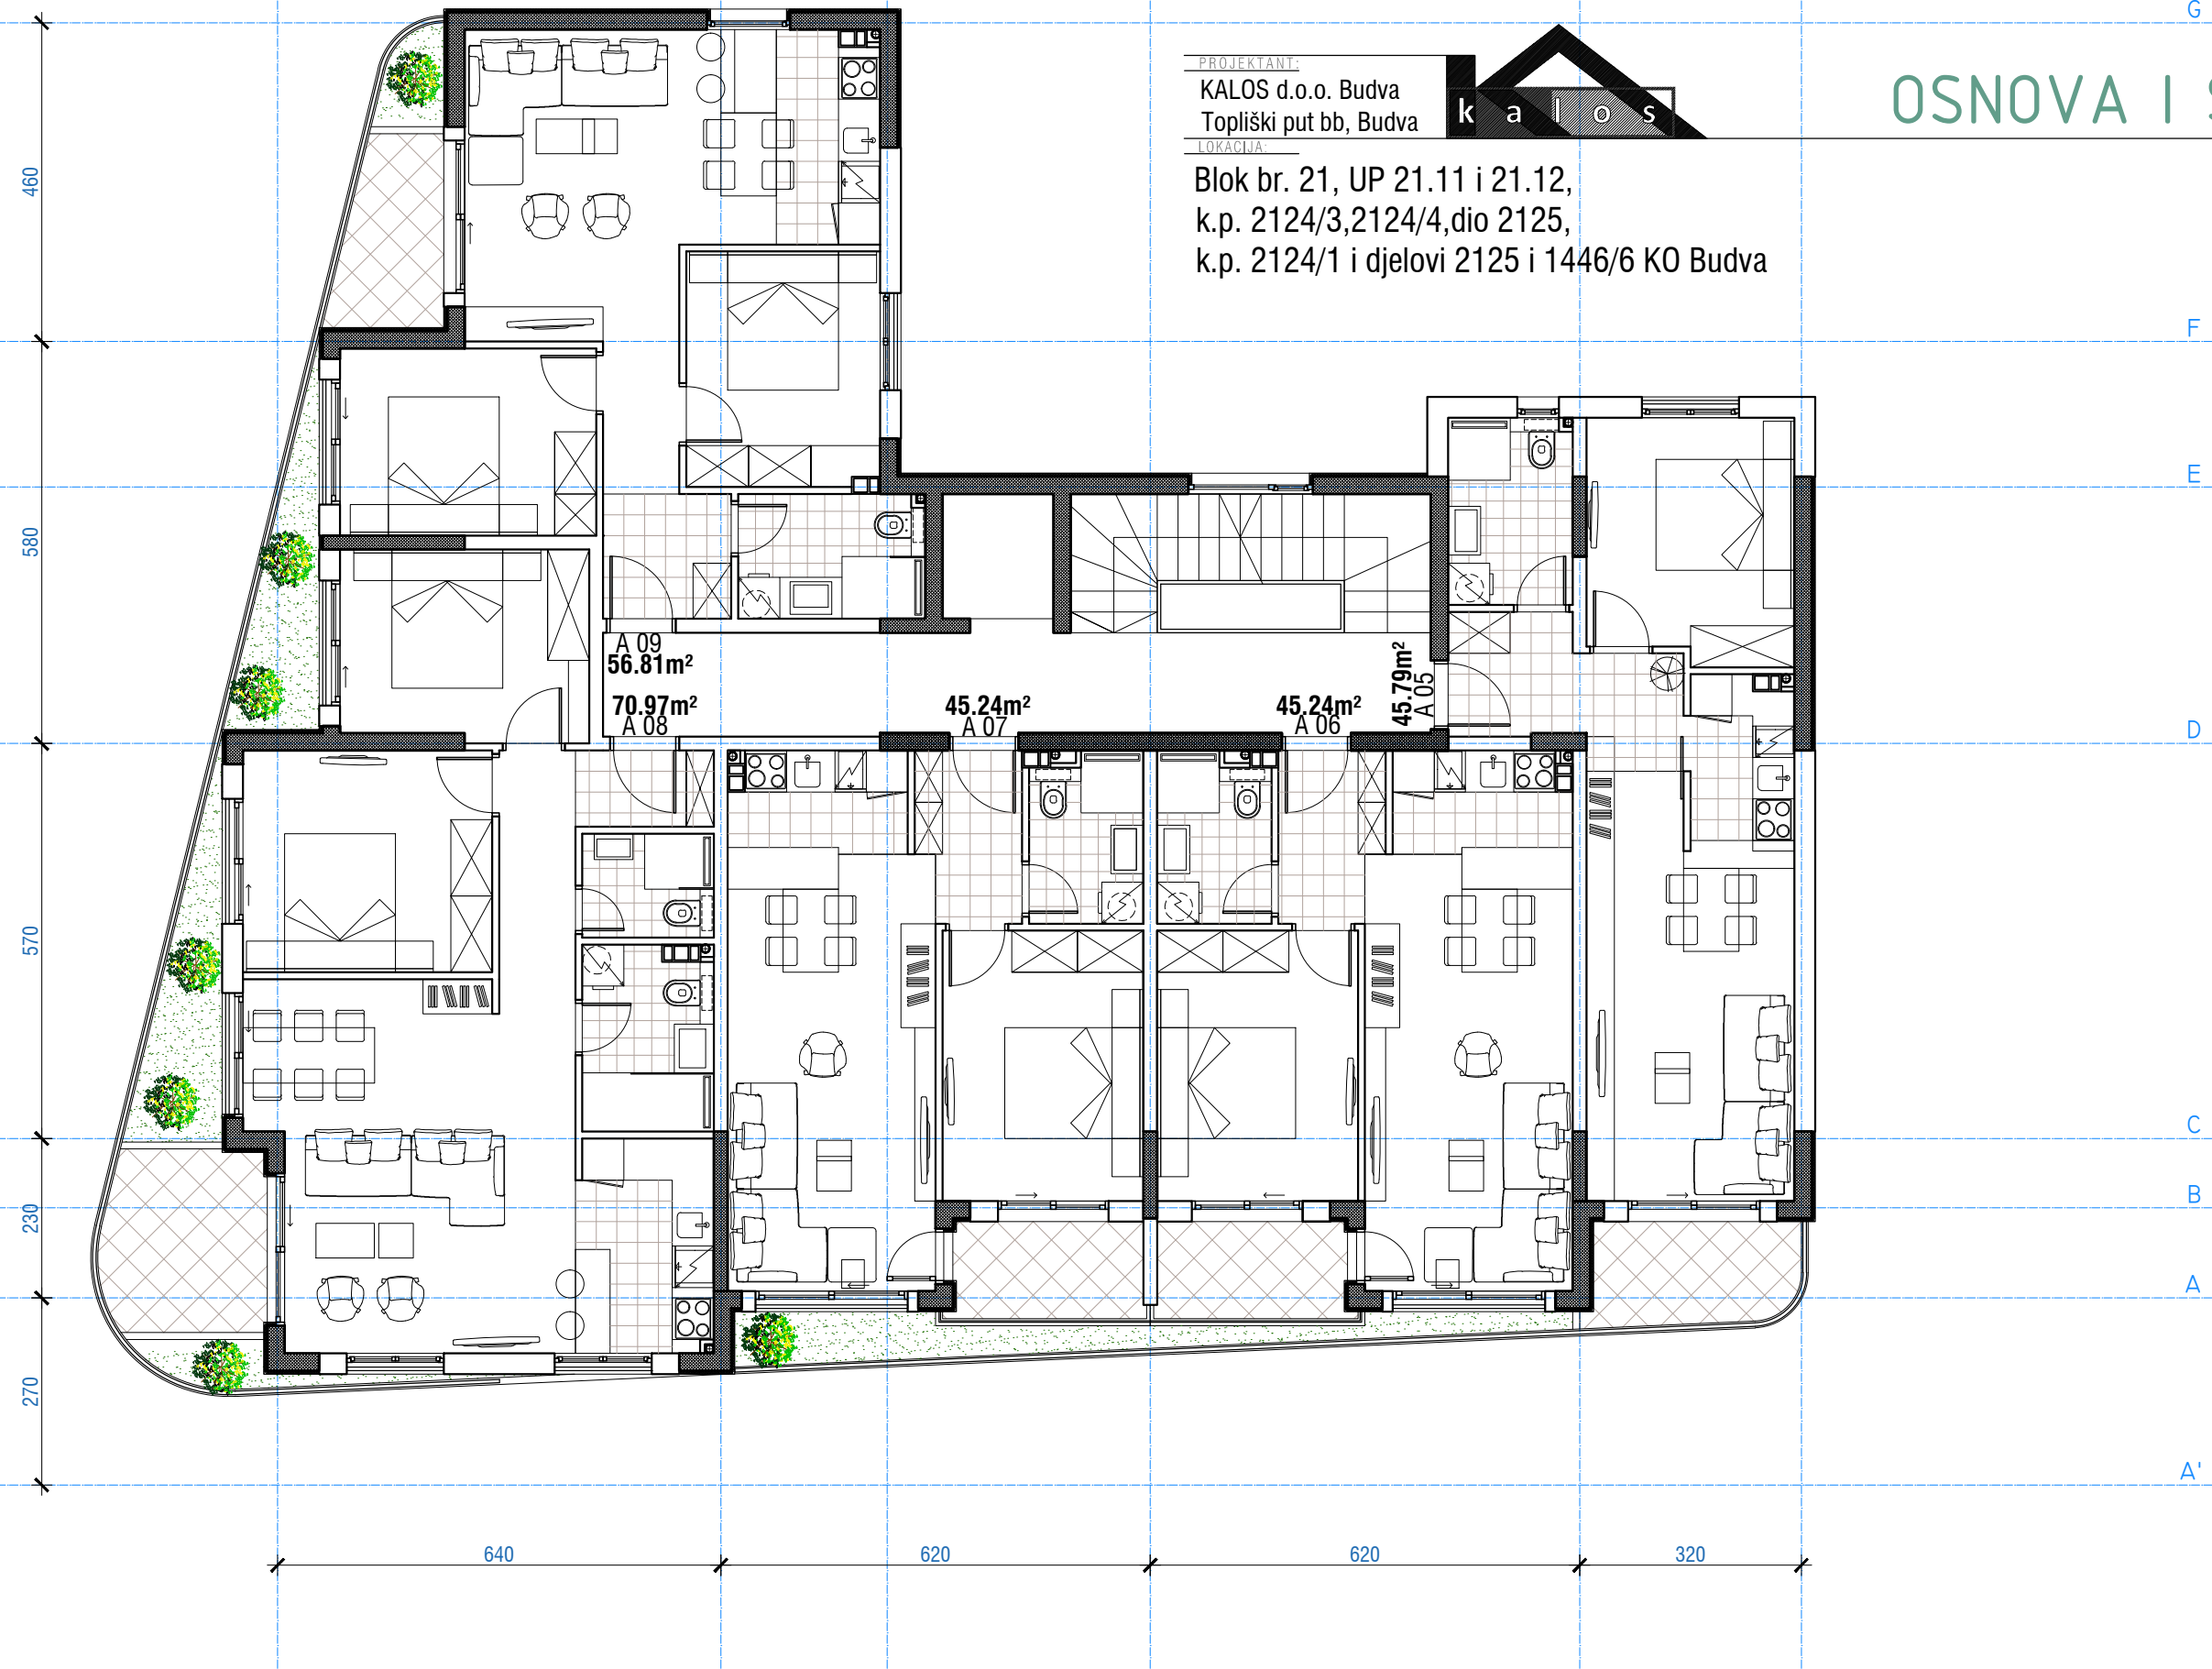

PROJEKTANT:  
 KALOS d.o.o. Budva  
 Topliški put bb, Budva

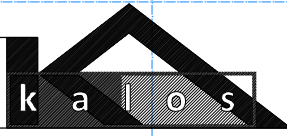

LOKACIJA:  
 Blok br. 21, UP 21.11 i 21.12,  
 k.p. 2124/3,2124/4,dio 2125,  
 k.p. 2124/1 i djelovi 2125 i 1446/6 KO Budva

# OSNOVA I SPRATA

R=1:100

G

F

E

D

C

B

A


A'

# OSNOVA II SPRATA

R=1:100


PROJEKTANT:

KALOS d.o.o. Budva  
Topliški put bb, Budva

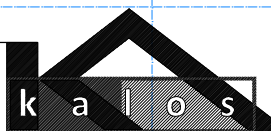

LOKACIJA:

Blok br. 21, UP 21.11 i 21.12,  
k.p. 2124/3,2124/4,dio 2125,  
k.p. 2124/1 i djelovi 2125 i 1446/6 KO Budva

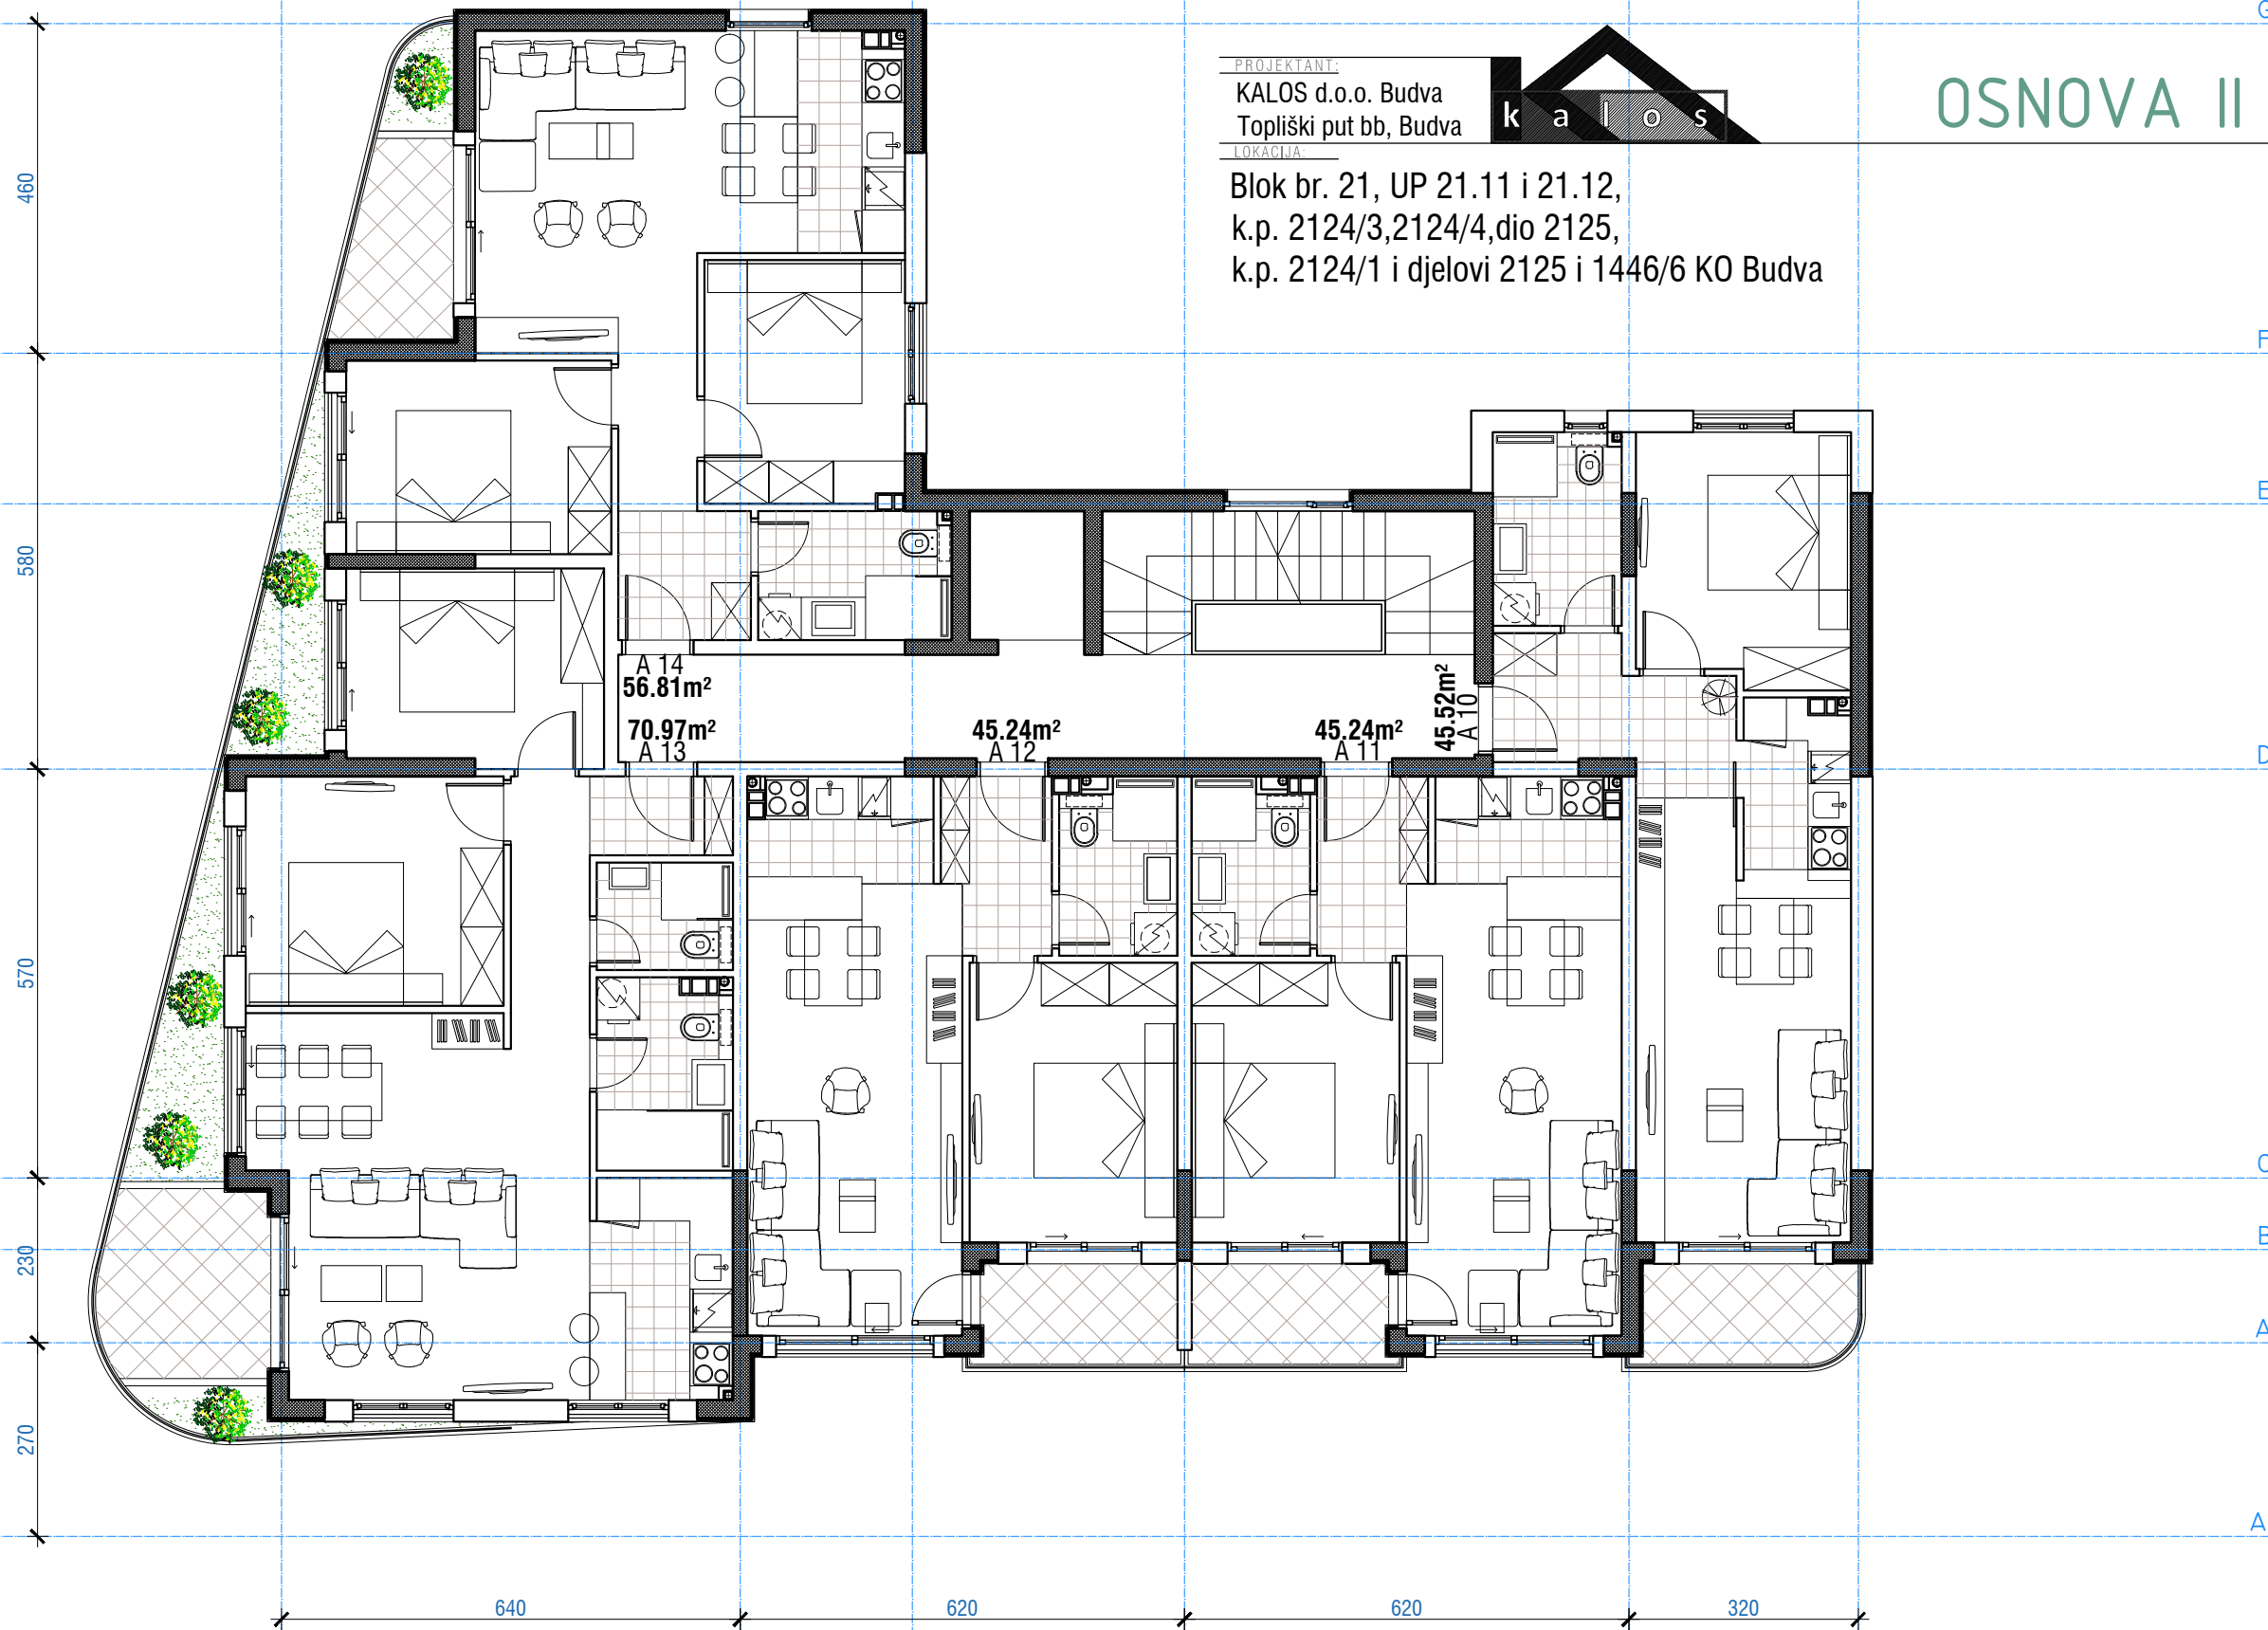




# OSNOVA III SPRATA

R=1:100


PROJEKTANT:

KALOS d.o.o. Budva  
Topliški put bb, Budva

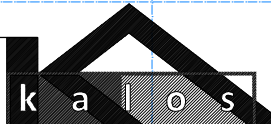

LOKACIJA:


Blok br. 21, UP 21.11 i 21.12,  
k.p. 2124/3,2124/4,dio 2125,  
k.p. 2124/1 i djelovi 2125 i 1446/6 KO Budva

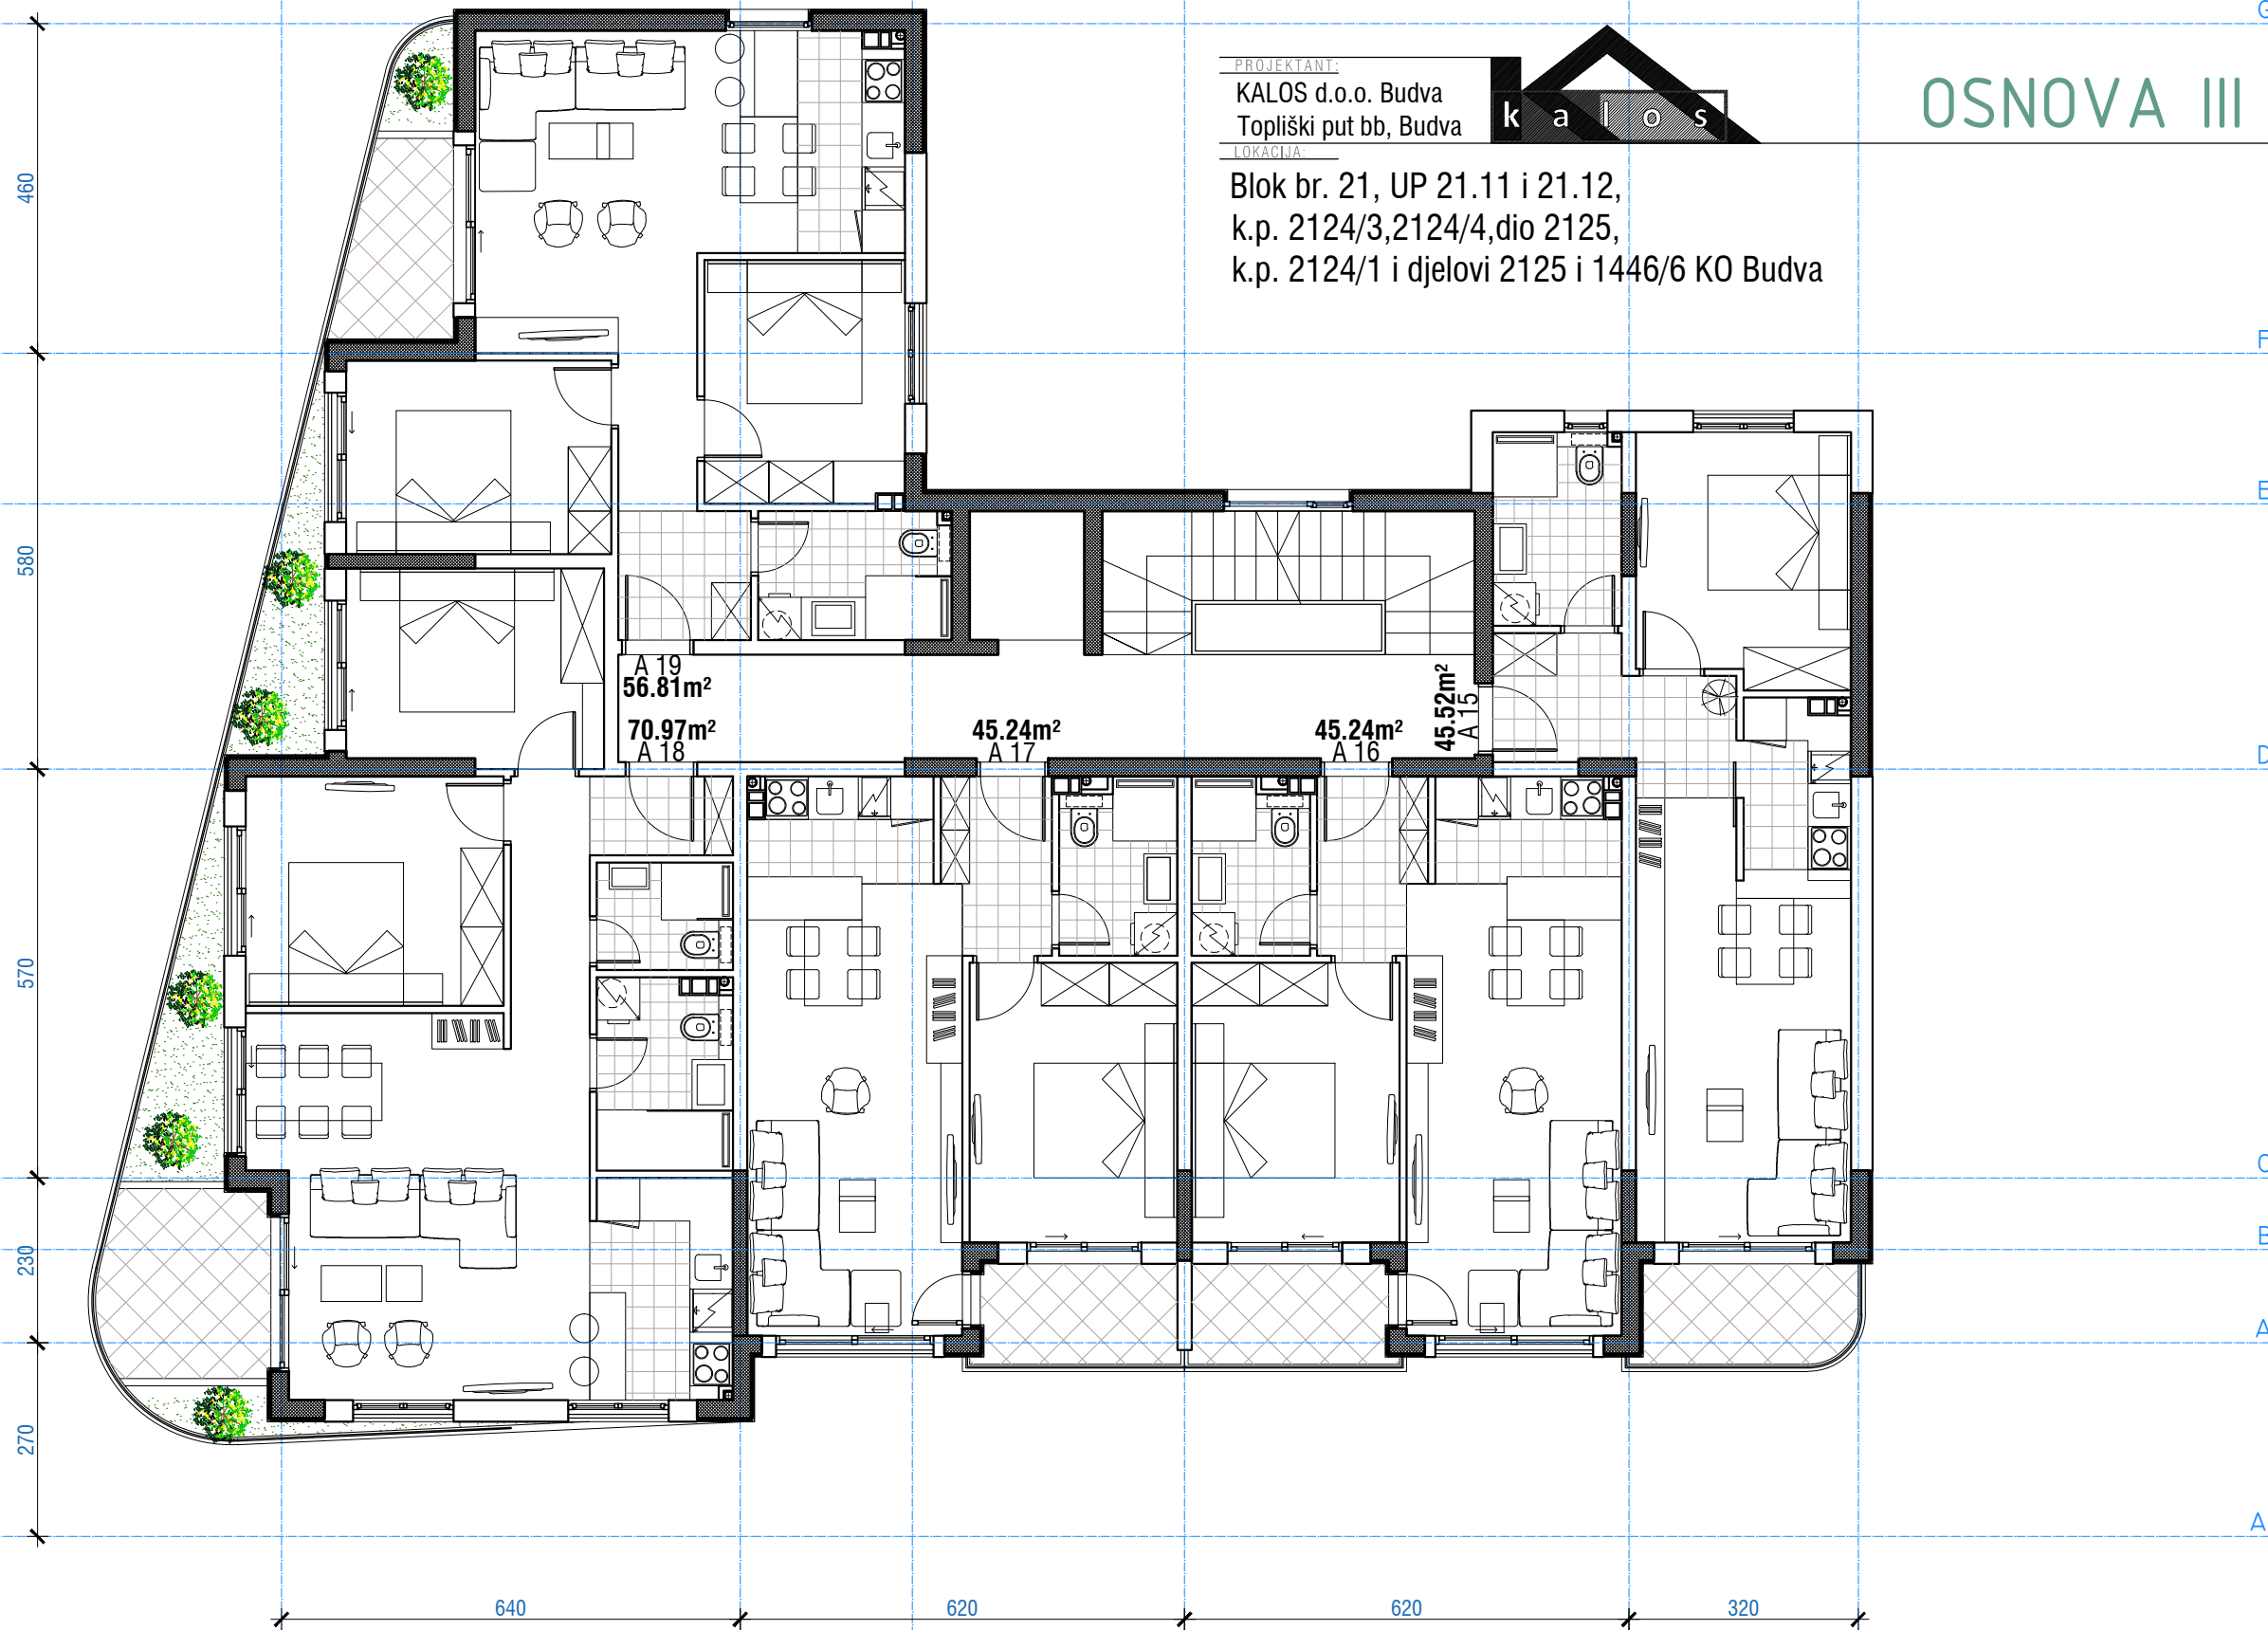

# OSNOVA IV SPRATA

R=1:100

PROJEKTANT:  
KALOS d.o.o. Budva  
Topliški put bb, Budva

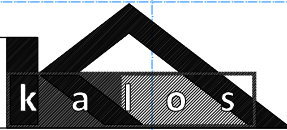

LOKACIJA:  
Blok br. 21, UP 21.11 i 21.12,  
k.p. 2124/3,2124/4,dio 2125,  
k.p. 2124/1 i djelovi 2125 i 1446/6 KO Budva






# OSNOVA V SPRATA

R=1:100


PROJEKTANT:

KALOS d.o.o. Budva  
Topliški put bb, Budva

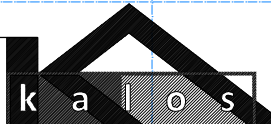

LOKACIJA:

Blok br. 21, UP 21.11 i 21.12,  
k.p. 2124/3,2124/4,dio 2125,  
k.p. 2124/1 i djelovi 2125 i 1446/6 KO Budva

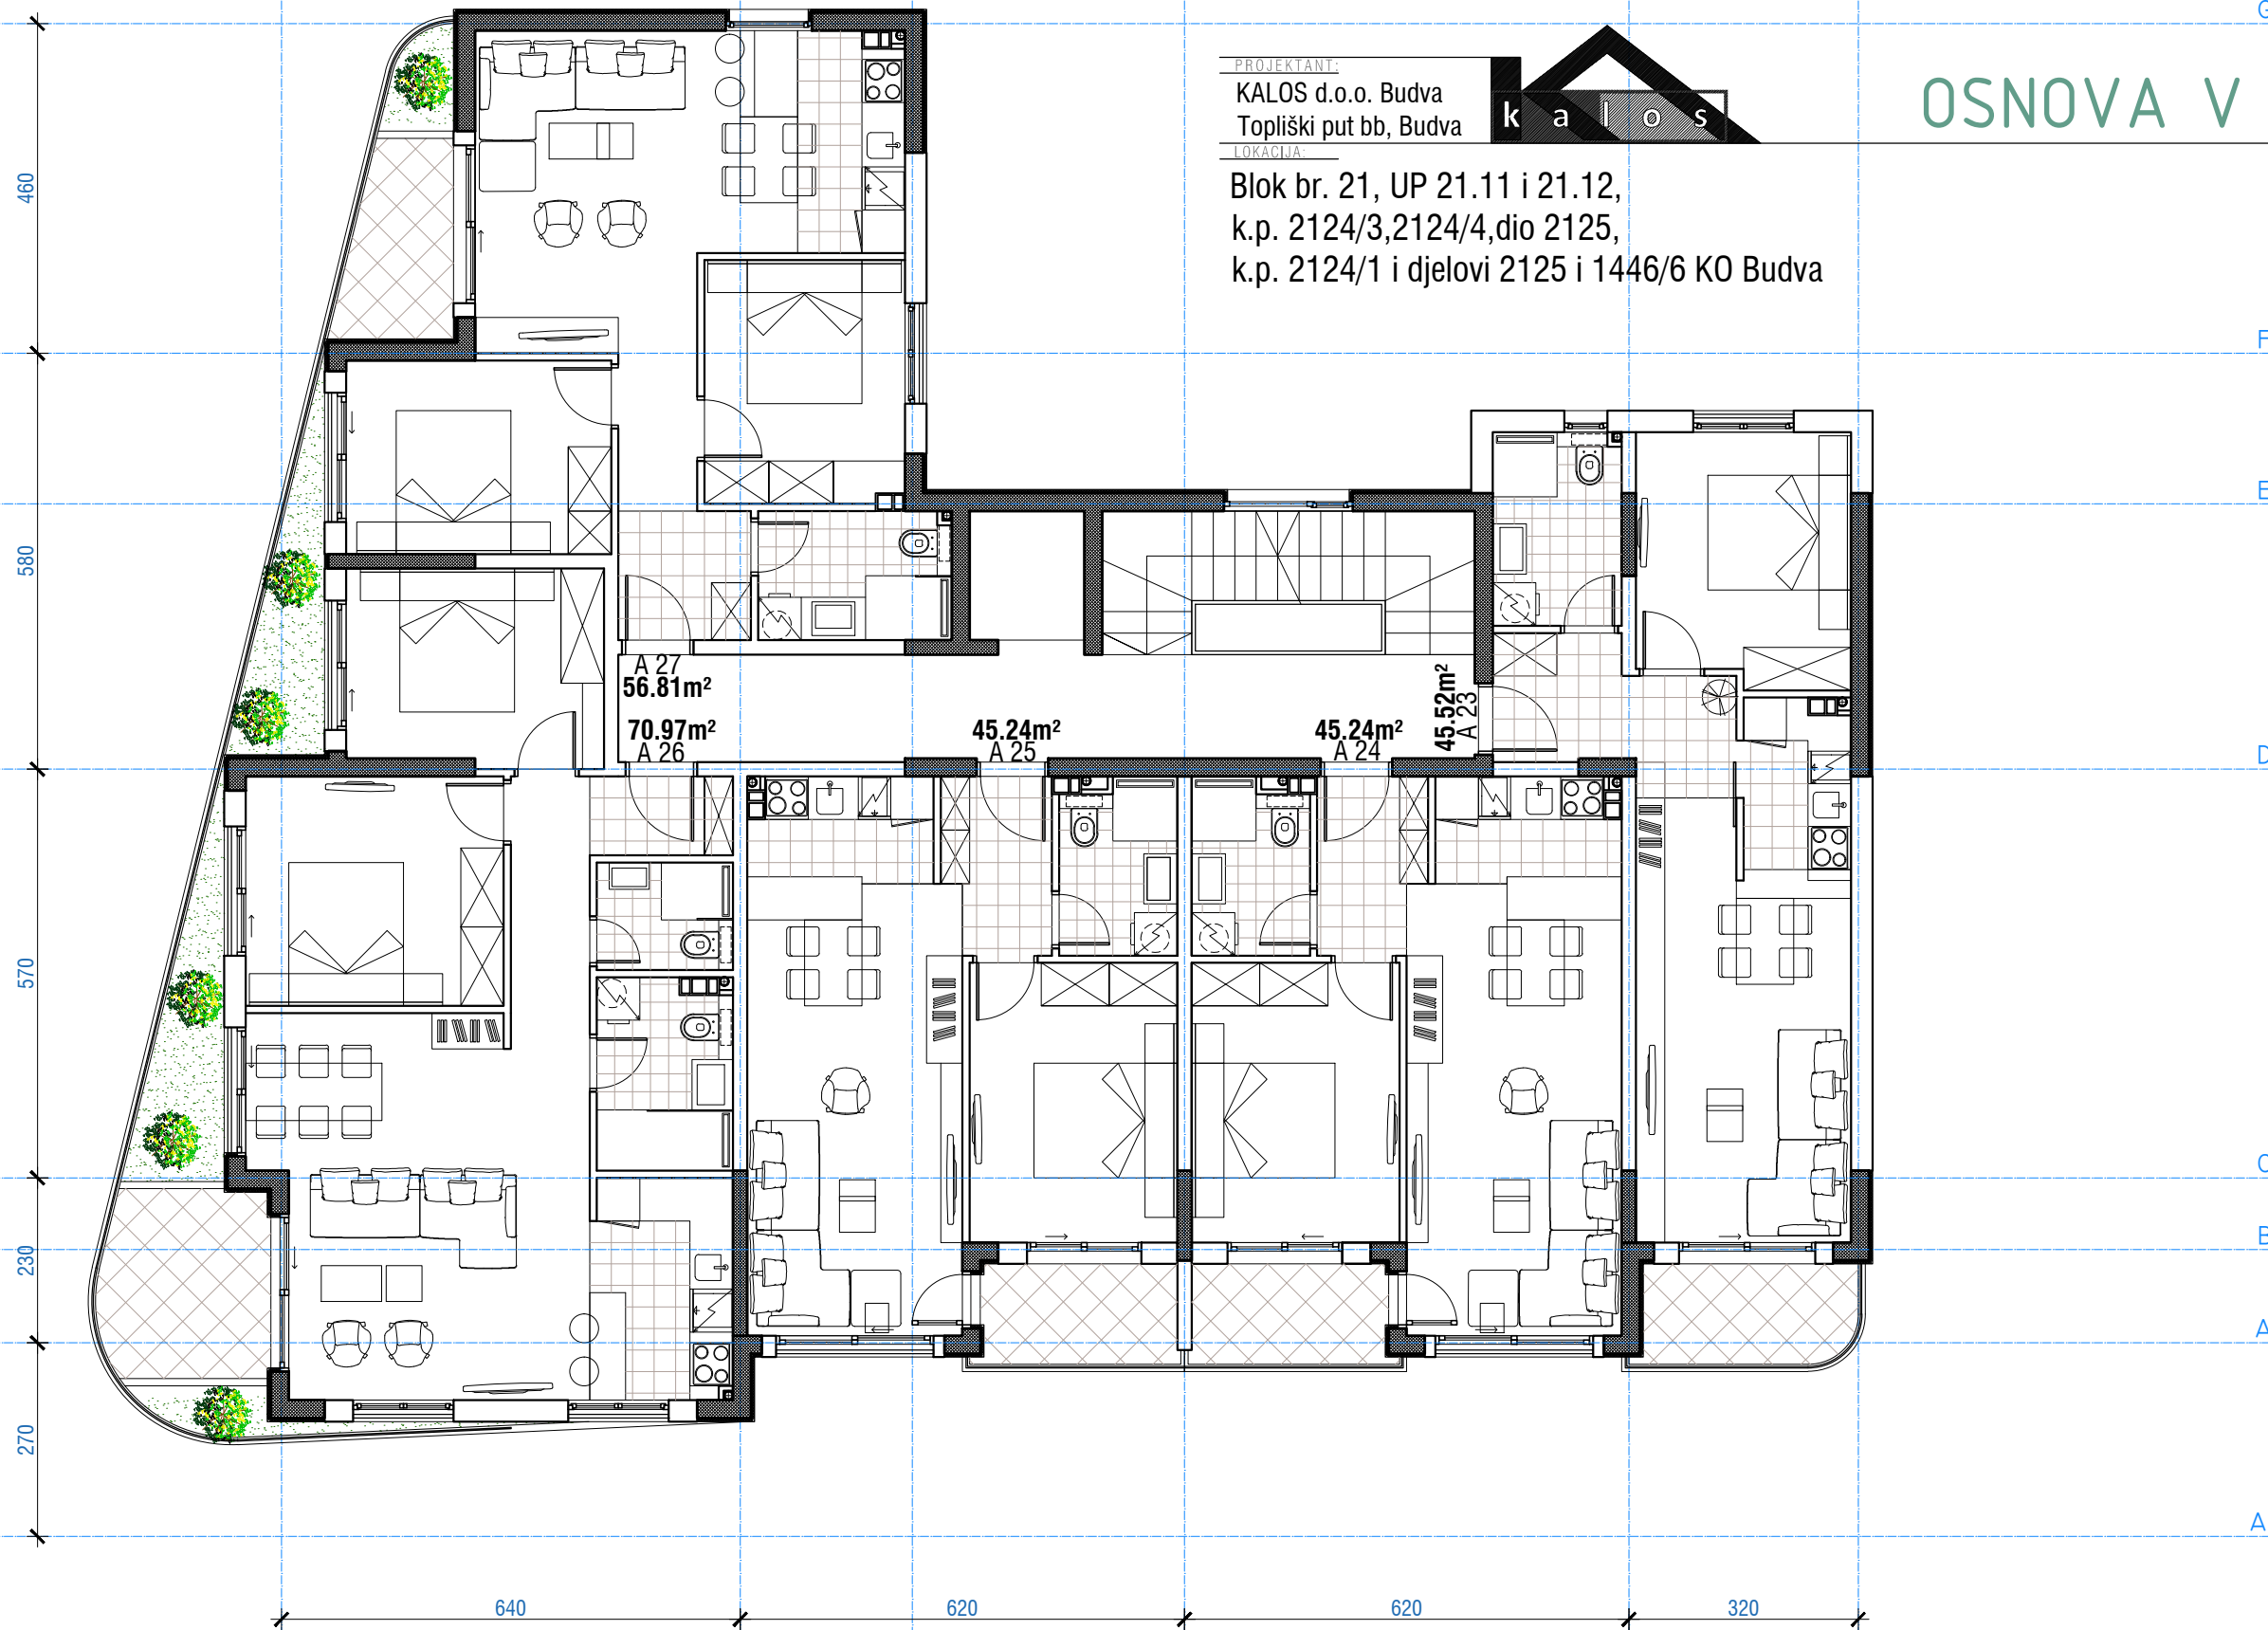

# OSNOVA VI SPRATA

R=1:100

PROJEKTANT:

KALOS d.o.o. Budva

Topliški put bb, Budva


k a l o s

LOKACIJA:

Blok br. 21, UP 21.11 i 21.12,

k.p. 2124/3,2124/4,dio 2125,


k.p. 2124/1 i djelovi 2125 i 1446/6 KO Budva

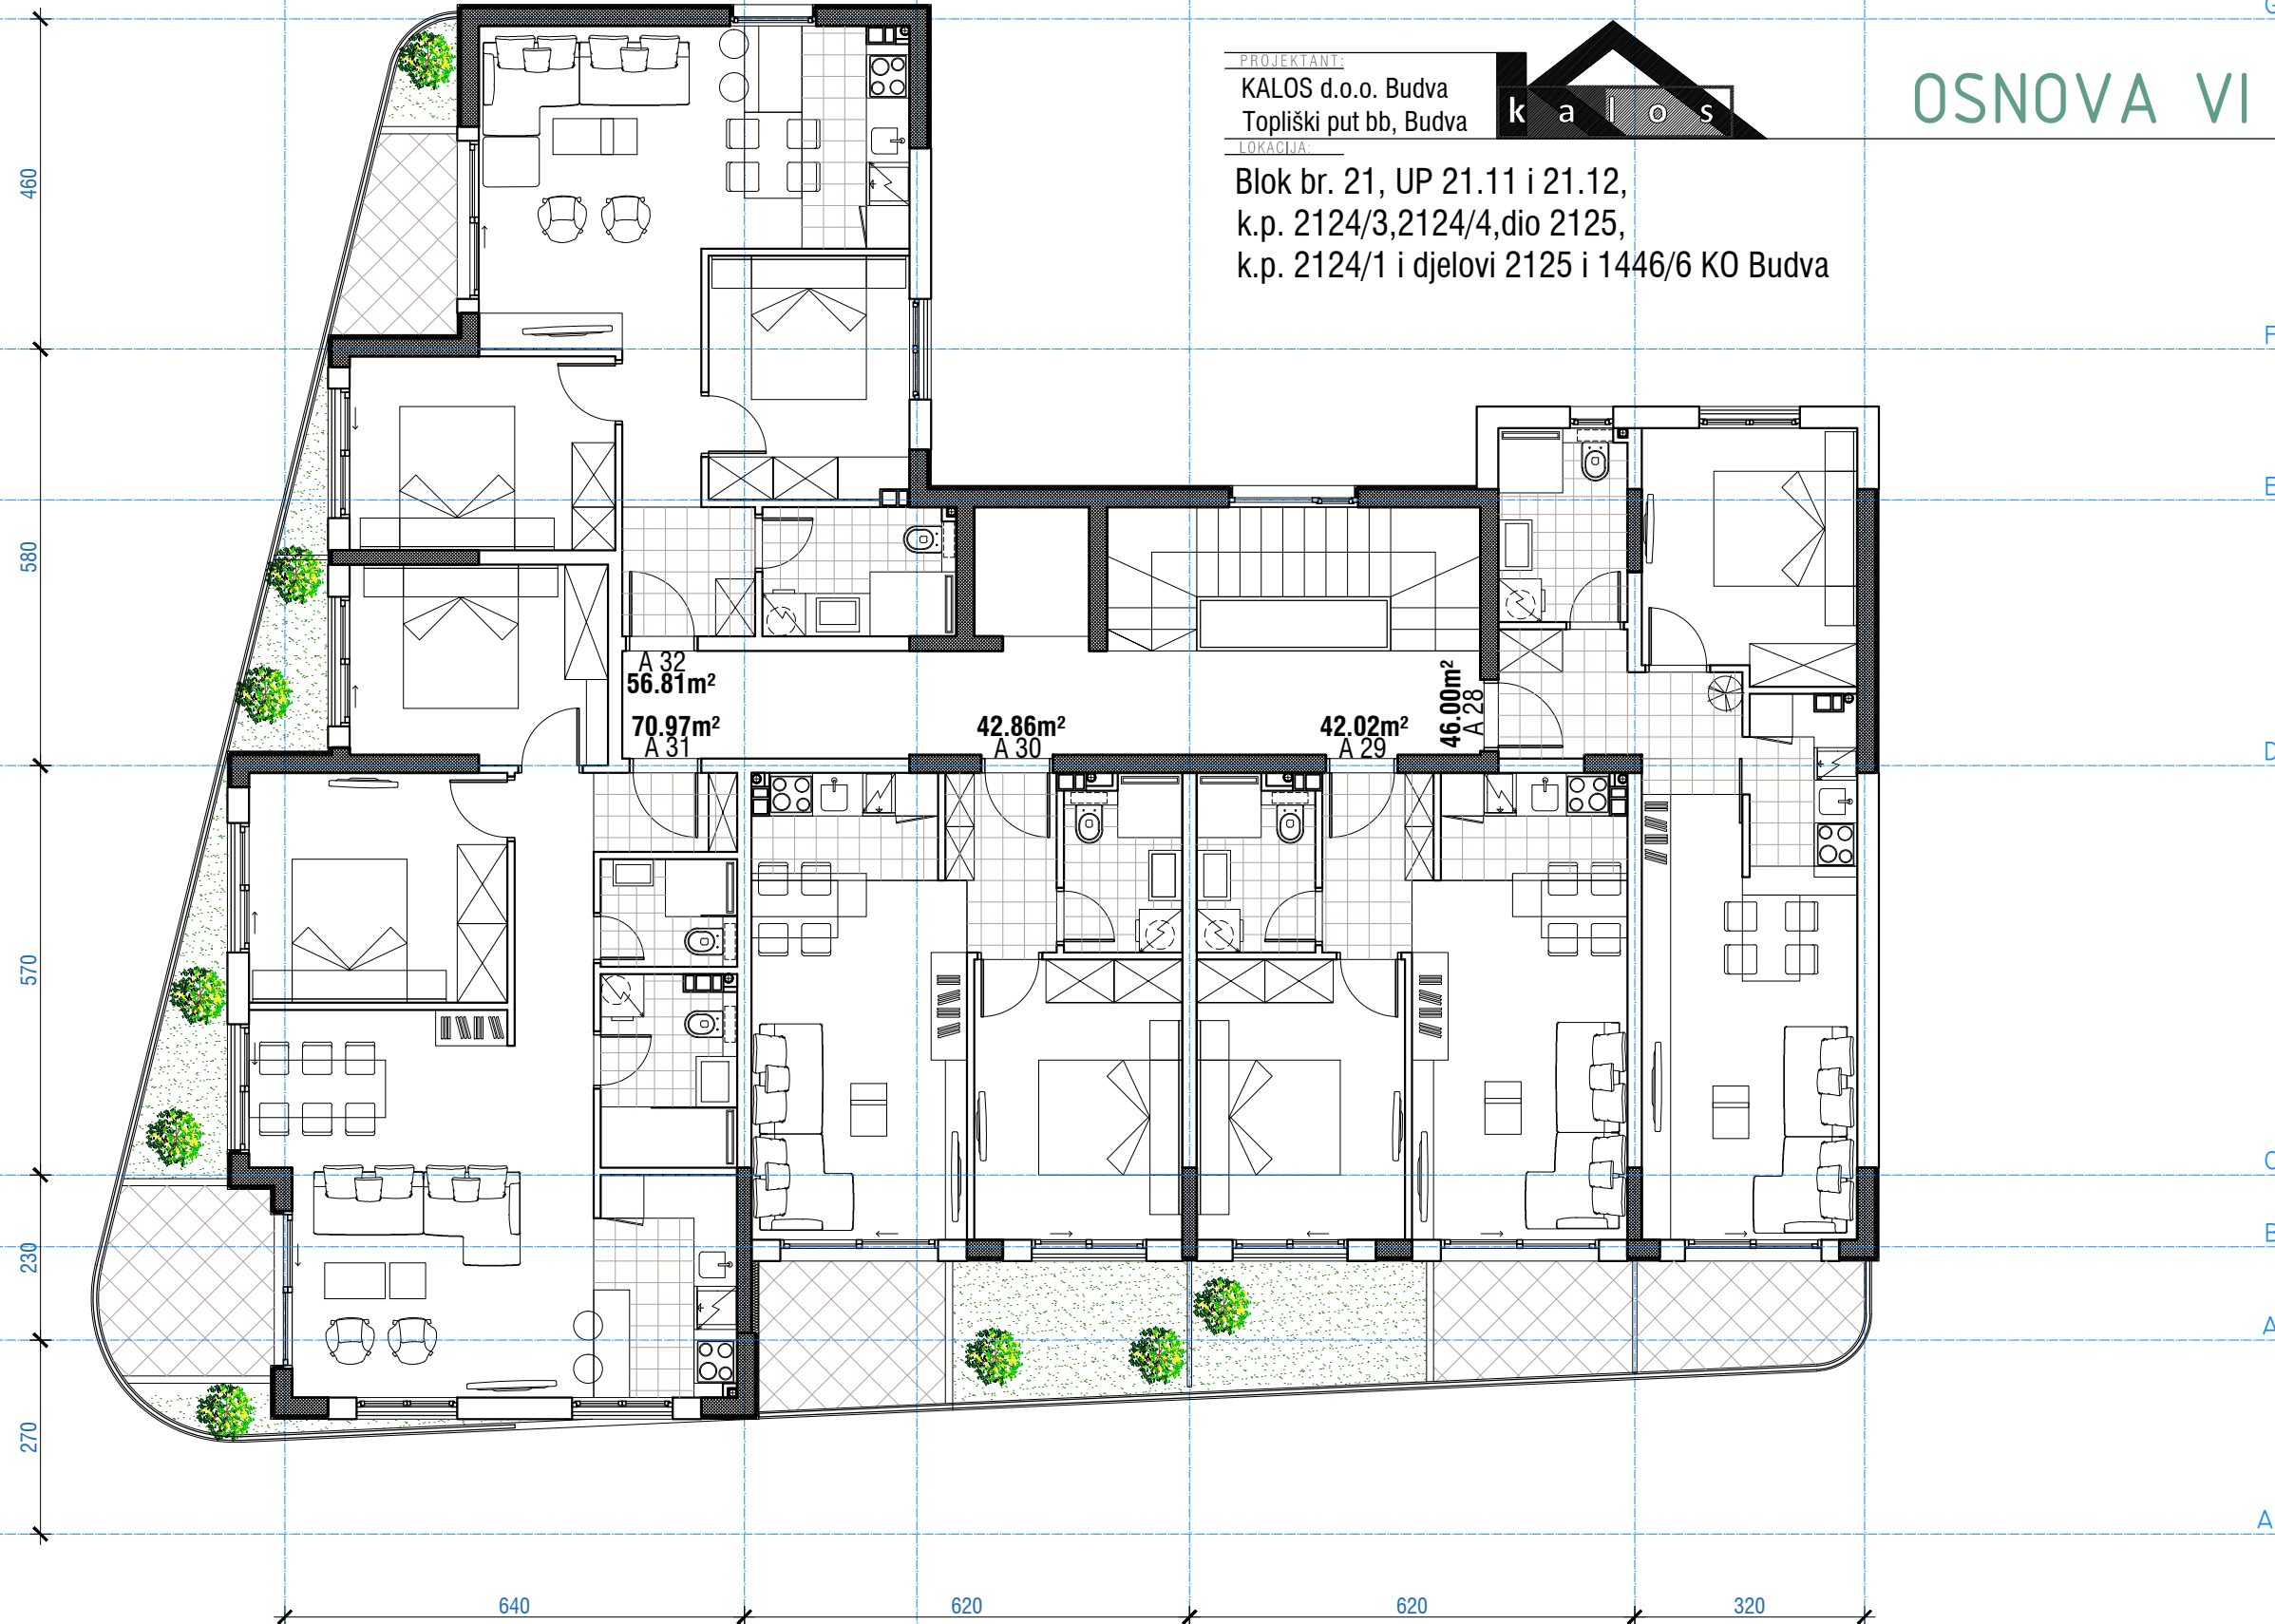

# OSNOVA VII SPRATA

R=1:100

PROJEKTANT:  
KALOS d.o.o. Budva  
Topliški put bb, Budva

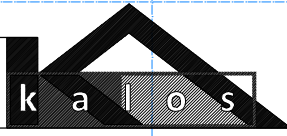

LOKACIJA:  
Blok br. 21, UP 21.11 i 21.12,  
k.p. 2124/3,2124/4,dio 2125,  
k.p. 2124/1 i djelovi 2125 i 1446/6 KO Budva






# OSNOVA VIII SPRATA

R=1:100

PROJEKTANT:  
KALOS d.o.o. Budva  
Topliški put bb, Budva

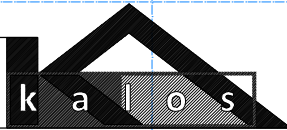

LOKACIJA:  
Blok br. 21, UP 21.11 i 21.12,  
k.p. 2124/3,2124/4,dio 2125,  
k.p. 2124/1 i djelovi 2125 i 1446/6 KO Budva

